


DIST	COUNTY	ROUTE	POST MILES TOTAL PROJECT	SHEET NO.	TOTAL SHEETS

*Chi H. Wong*  
 REGISTERED CIVIL ENGINEER  
 May 31, 2018  
 PLANS APPROVAL DATE  
 THE STATE OF CALIFORNIA OR ITS OFFICERS  
 OR AGENTS SHALL NOT BE RESPONSIBLE FOR  
 THE ACCURACY OR COMPLETENESS OF SCANNED  
 COPIES OF THIS PLAN SHEET.


REGISTERED PROFESSIONAL ENGINEER
Chi H. Wong
No. C54738
EXP. 12-31-19
CIVIL
STATE OF CALIFORNIA

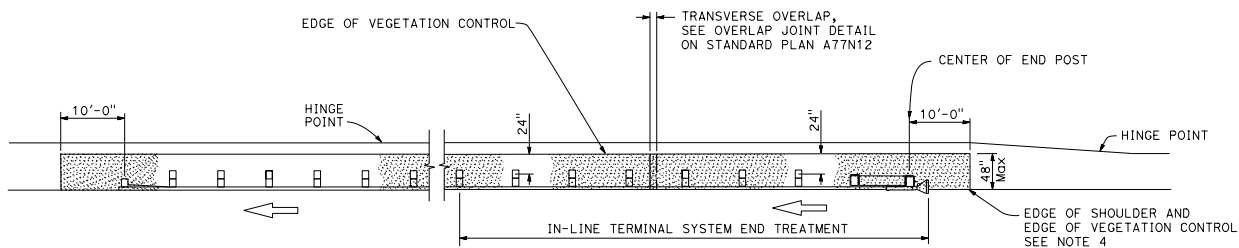

PLAN

**NOTES:**

1. For additional vegetation control details, see Standard Plan A77N12.
2. Vegetation control must slope in direction of water flow.
3. This plan for vegetation control installation only.
4. Caulk longitudinal and transverse edges of vegetation control mat where it abuts to paved surface or man-made fixed objects, except guardrail posts.

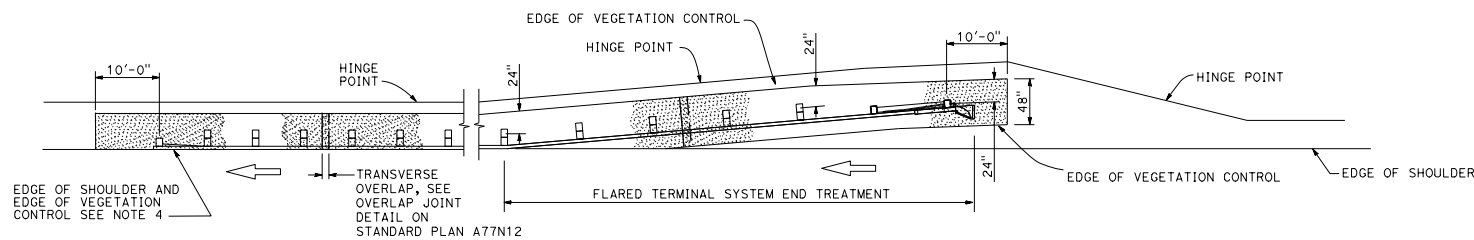

PLAN

STATE OF CALIFORNIA  
DEPARTMENT OF TRANSPORTATION

**FIBER OR RUBBER MAT VEGETATION CONTROL  
GUARDRAIL SYSTEM  
FOR TERMINAL SYSTEM END TREATMENTS**

NO SCALE

**A77N14**